

South Hangar Presentation




South Hangar



South Hangar



South Hangar

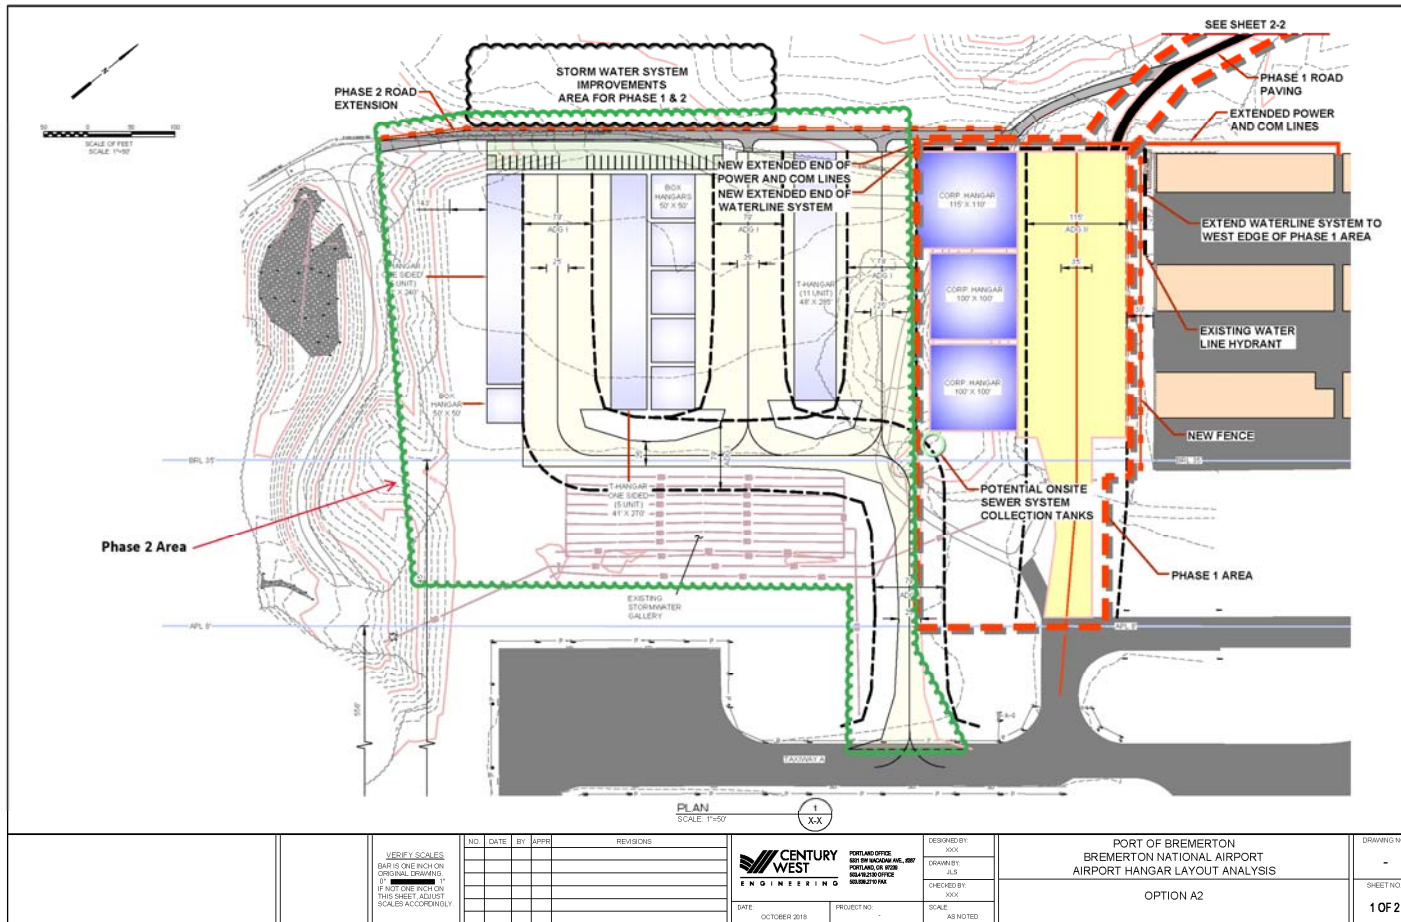

USE VERTICAL SCALES
 BAR IS ONE INCH ON
 ORIGINAL DRAWING
 IF NOT ONE INCH ON
 THIS SHEET, ADJUST
 SCALES ACCORDINGLY

NO.	DATE	BY	APPR.	REVISIONS



PORTLAND OFFICE
 800 9th WASHINGTON AVE. 97141
 PORTLAND, OR 97204
 503.251.2000
 503.251.2001

DESIGNED BY: XXX
DRAWN BY: JLS
CHECKED BY: XXX
SCALE: AS NOTED

PORT OF BREMERTON
 BREMERTON NATIONAL AIRPORT
 AIRPORT HANGAR LAYOUT ANALYSIS

OPTION A2

DRAWING NO. -
SHEET NO. 1 OF 2

PLAN
 SCALE: 1"=50'

1
 XX

South Hangar

02.04.2020



PORT OF BREMERTON SOUTH HANGER DEVELOPMENT



South Hangar

02.04.2020



PORT OF BREMERTON SOUTH HANGER DEVELOPMENT



Questions?

